

Bartmann Total Solutions in Steel Buildings  
 Casa Mondiale, CH-6745 Giornico / TI  
[http://www.pfetten.com/detail\\_sheets/heavy\\_end\\_bay\\_overlap\\_purlin\\_system/heavy\\_end\\_bay\\_overlap\\_purlin\\_system.html](http://www.pfetten.com/detail_sheets/heavy_end_bay_overlap_purlin_system/heavy_end_bay_overlap_purlin_system.html)  
 info@pfetten.com <http://www.stahlpfetten.com/>

## 4.) 1-Feldträgersystem mit Überkopplung und verstärkten Endfeldern. Innenfeldpfette P3



Gesamtlänge: \_\_\_\_\_ mm  
 Total: \_\_\_\_\_ m

Artikel Nr.:

Bezeichnung:

[ ] [ ]


Binderabstand: ( )

Masskette fuer zusätzliche  
 Stegloecher Ø mm



Vorgegebene  
 Stegloecher Ø mm

Masskette fuer  
 Oberflanschloecher  
 Ø mm in Flanschnitte

Masskette fuer  
 Stegloecher  
 Ø mm in Stegmitte

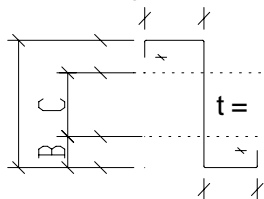

Masskette fuer  
 Unterflanschloecher  
 Ø mm in Flanschnitte

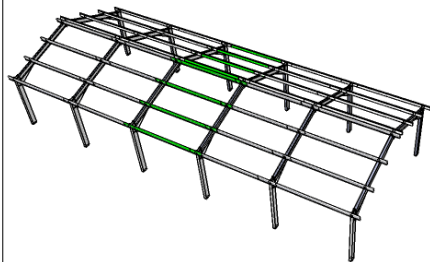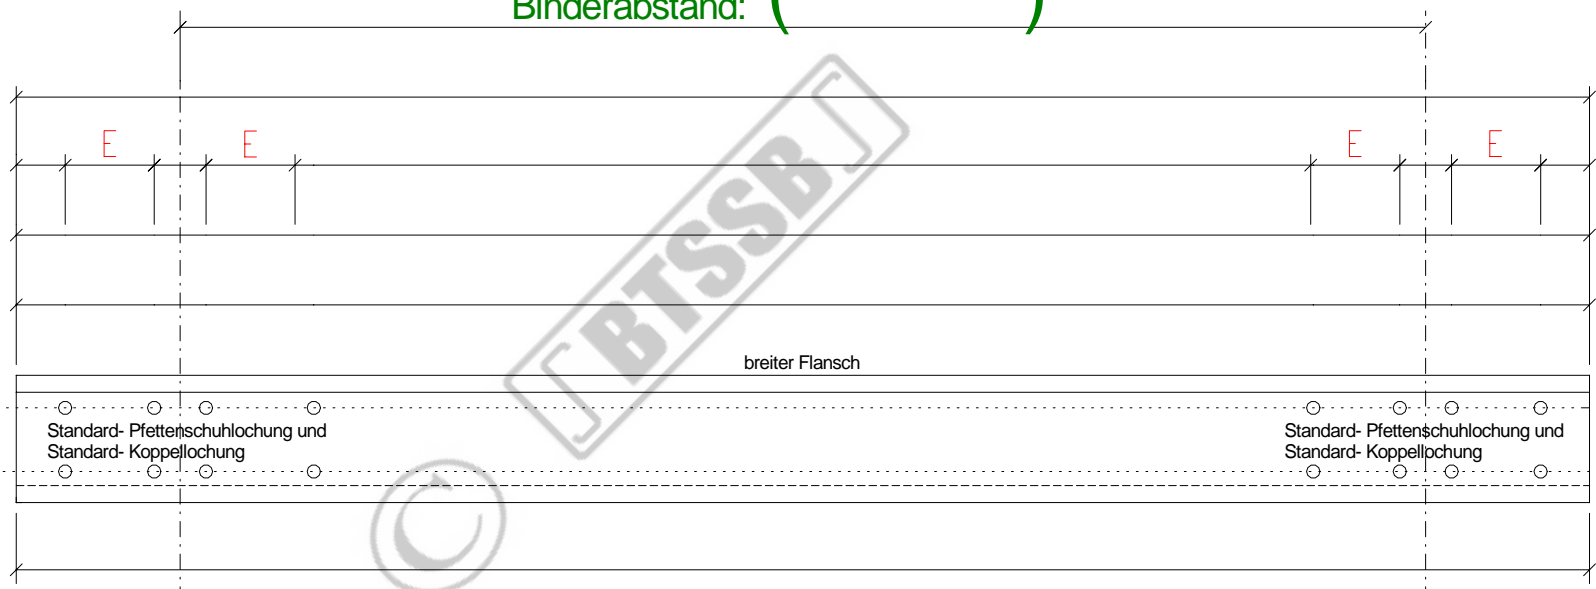

Positionsnummer: ( )

Stückzahl: ( ) wie abgebildet

Positionsnummer: ( )

Stückzahl: ( ) spiegelbildlich

Binder- abstand in m	E	Materialüber- lappung ges.
≤ 5	350	834
> 5 ≤ 6	400	934
> 6 ≤ 7	450	1034
> 7 ≤ 8	500	1134
> 8 ≤ 9	550	1234
> 9 ≤ 10	600	1334
> 10 ≤ 11	650	1434
> 11	700	1534

Diese Stückliste ist nur für die Verwendung mit original BTSSB - Produkten vorgesehen. Zuwiderhandlungen können sowohl zivil- als auch strafrechtliche Konsequenzen nach sich ziehen!

Auftraggeber / Kunde: ( )

BTSSB - Angebotsnummer: ( )

Auftragsnummer / Kommission: ( )

Seite: ( ) von ( ) Seiten