

Bartmann Total Solutions in Steel Buildings  
 Casa Mondiale, CH-6745 Giornico / TI  
[http://www.pfetten.com/detail\\_sheets/heavy\\_end\\_bay\\_overlap\\_purlin\\_system/heavy\\_end\\_bay\\_overlap\\_purlin\\_system.html](http://www.pfetten.com/detail_sheets/heavy_end_bay_overlap_purlin_system/heavy_end_bay_overlap_purlin_system.html)  
 info@pfetten.com <http://www.stahlpfetten.com/>

## 4.) 1-Feldträgersystem mit Überkopplung und verstärkten Endfeldern. Innenfeldpfette P3



Gesamtlänge: \_\_\_\_\_ mm  
 Total: \_\_\_\_\_ m

Artikel Nr.: [ \_\_\_\_\_ ]  
 Bezeichnung: [ \_\_\_\_\_ ]


Binderabstand: ( \_\_\_\_\_ )

Masskette fuer zusätzliche Stegloecher Ø \_\_\_\_\_ mm



Vorgegebene Stegloecher Ø \_\_\_\_\_ mm

Masskette fuer Oberflanschloecher Ø \_\_\_\_\_ mm in Flanschnitte

Masskette fuer Stegloecher Ø \_\_\_\_\_ mm in Stegmitte

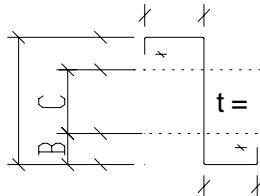

Masskette fuer Unterflanschloecher Ø \_\_\_\_\_ mm in Flanschnitte

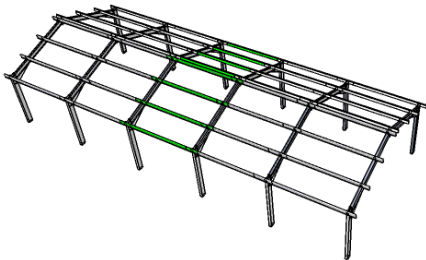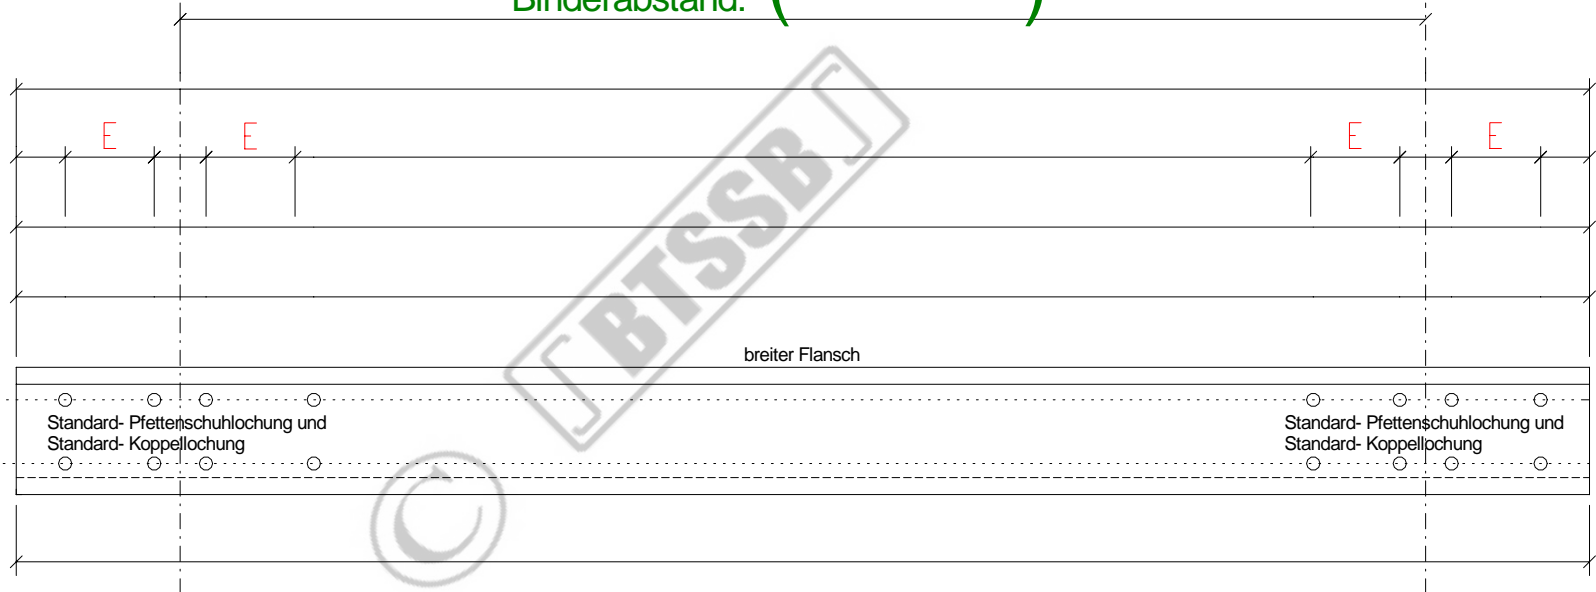

Positionsnummer: ( \_\_\_\_\_ ) Stückzahl: ( \_\_\_\_\_ ) wie abgebildet

Positionsnummer: ( \_\_\_\_\_ ) Stückzahl: ( \_\_\_\_\_ ) spiegelbildlich

Binderabstand in m	E	Materialüberlappung ges.
≤ 5	350	834
> 5 ≤ 6	400	934
> 6 ≤ 7	450	1034
> 7 ≤ 8	500	1134
> 8 ≤ 9	550	1234
> 9 ≤ 10	600	1334
> 10 ≤ 11	650	1434
> 11	700	1534

Diese Stückliste ist nur für die Verwendung mit original BTSSB - Produkten vorgesehen. Zuwiderhandlungen können sowohl zivil- als auch strafrechtliche Konsequenzen nach sich ziehen!

Auftraggeber / Kunde: ( \_\_\_\_\_ )

BTSSB - Angebotsnummer: ( \_\_\_\_\_ ) Auftragsnummer / Kommission: ( \_\_\_\_\_ ) Seite: ( \_\_\_\_\_ ) von ( \_\_\_\_\_ ) Seiten